


PHASE 1

- Taxiway Bravo at west ramp entrance
- Taxiway Echo between Delta & Echo 1
- Taxiway Echo between Delta & Echo 6
- North Ramp east half
- Edison complex and run up pad
- West Ramp south half

- PHASE 1 CLOSURES-Approximately 10-12 days**
1. TWY E CLSD Between TWY D and TWY E1
 2. TWY E3 CLSD
 3. TWY E CLSD west of TWY D
 4. TWY E4 and E6 CLSD
 5. WEST RAMP South Half CLSD
 6. South Entrance to West Ramp CLSD
 7. NORTH RAMP East Half CLSD
 8. ALL entrances to NORTH RAMP CLSD
 9. ECHO RUNUP PAD CLSD
 10. EDISON RAMP CLSD
 11. TAXI LN B CLSD between KCAC and WEST RAMP
 12. TWY C CLSD between TWY Z and 8L-26R
 13. Expect occasional 8L-26R closures: **Aircraft will still be allowed to use for Taxi.**

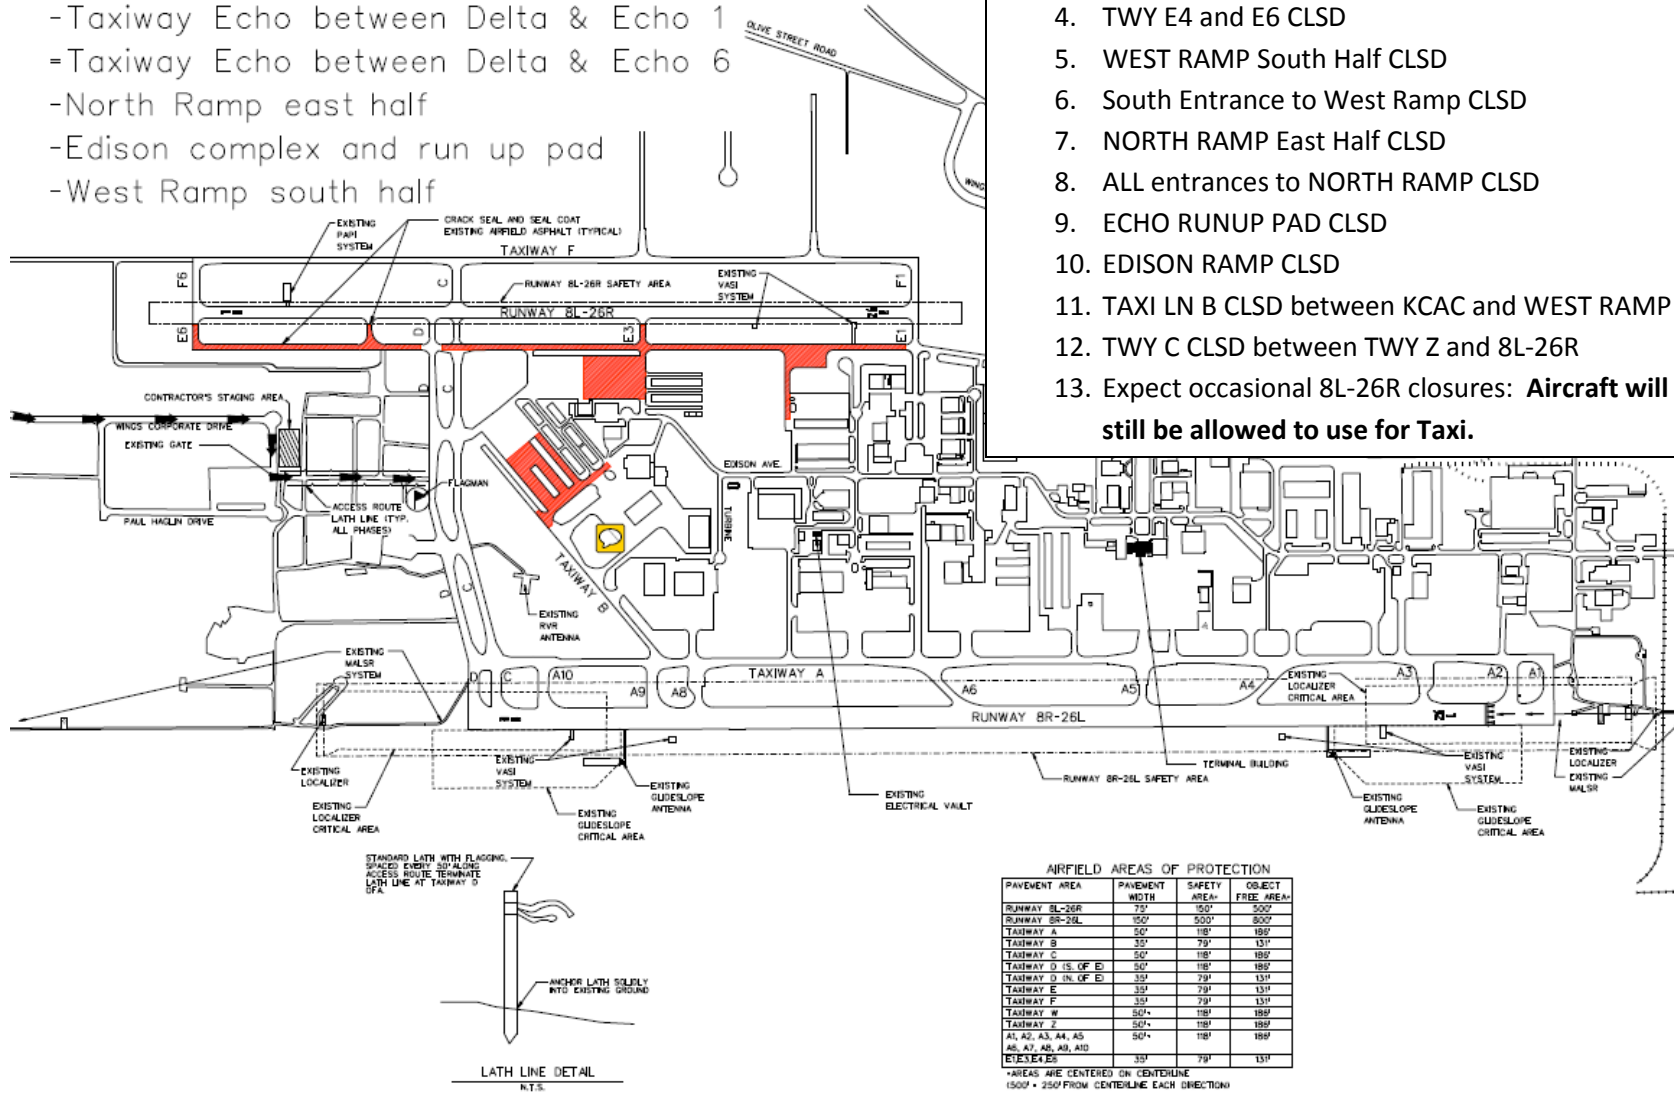

REVISIONS		
NUMBER	BY	DATE

0 1 2
THIS BAR IS EQUAL TO 1" AT FULL SCALE (34X22).
PLOT 1

STATE OF MISSOURI
BRAND H. HUBBELL
REGISTERED PROFESSIONAL ENGINEER
NO. 10000
EXPIRES 12/31/2018

CMT
CONSULTING ENGINEERING • DESIGN

FILE: Phase 1.dgn
DESIGN BY: LEW
DRAWN BY: LEW
CHECKED BY: BHH
APPROVED BY: TCS
DATE: APRIL 25, 2017
JOB No: 17432-01-02

PHASE 1
SHEET 2 OF 32 SHEETS

STATE PROJECT NO. 16-113A-1

SPIRIT OF ST. LOUIS AIRPORT
CHESTERFIELD, MISSOURI
TAXIWAY PAVEMENT MAINTENANCE

START OCTOBER 2, 2017-----END Approximately October 10/12